
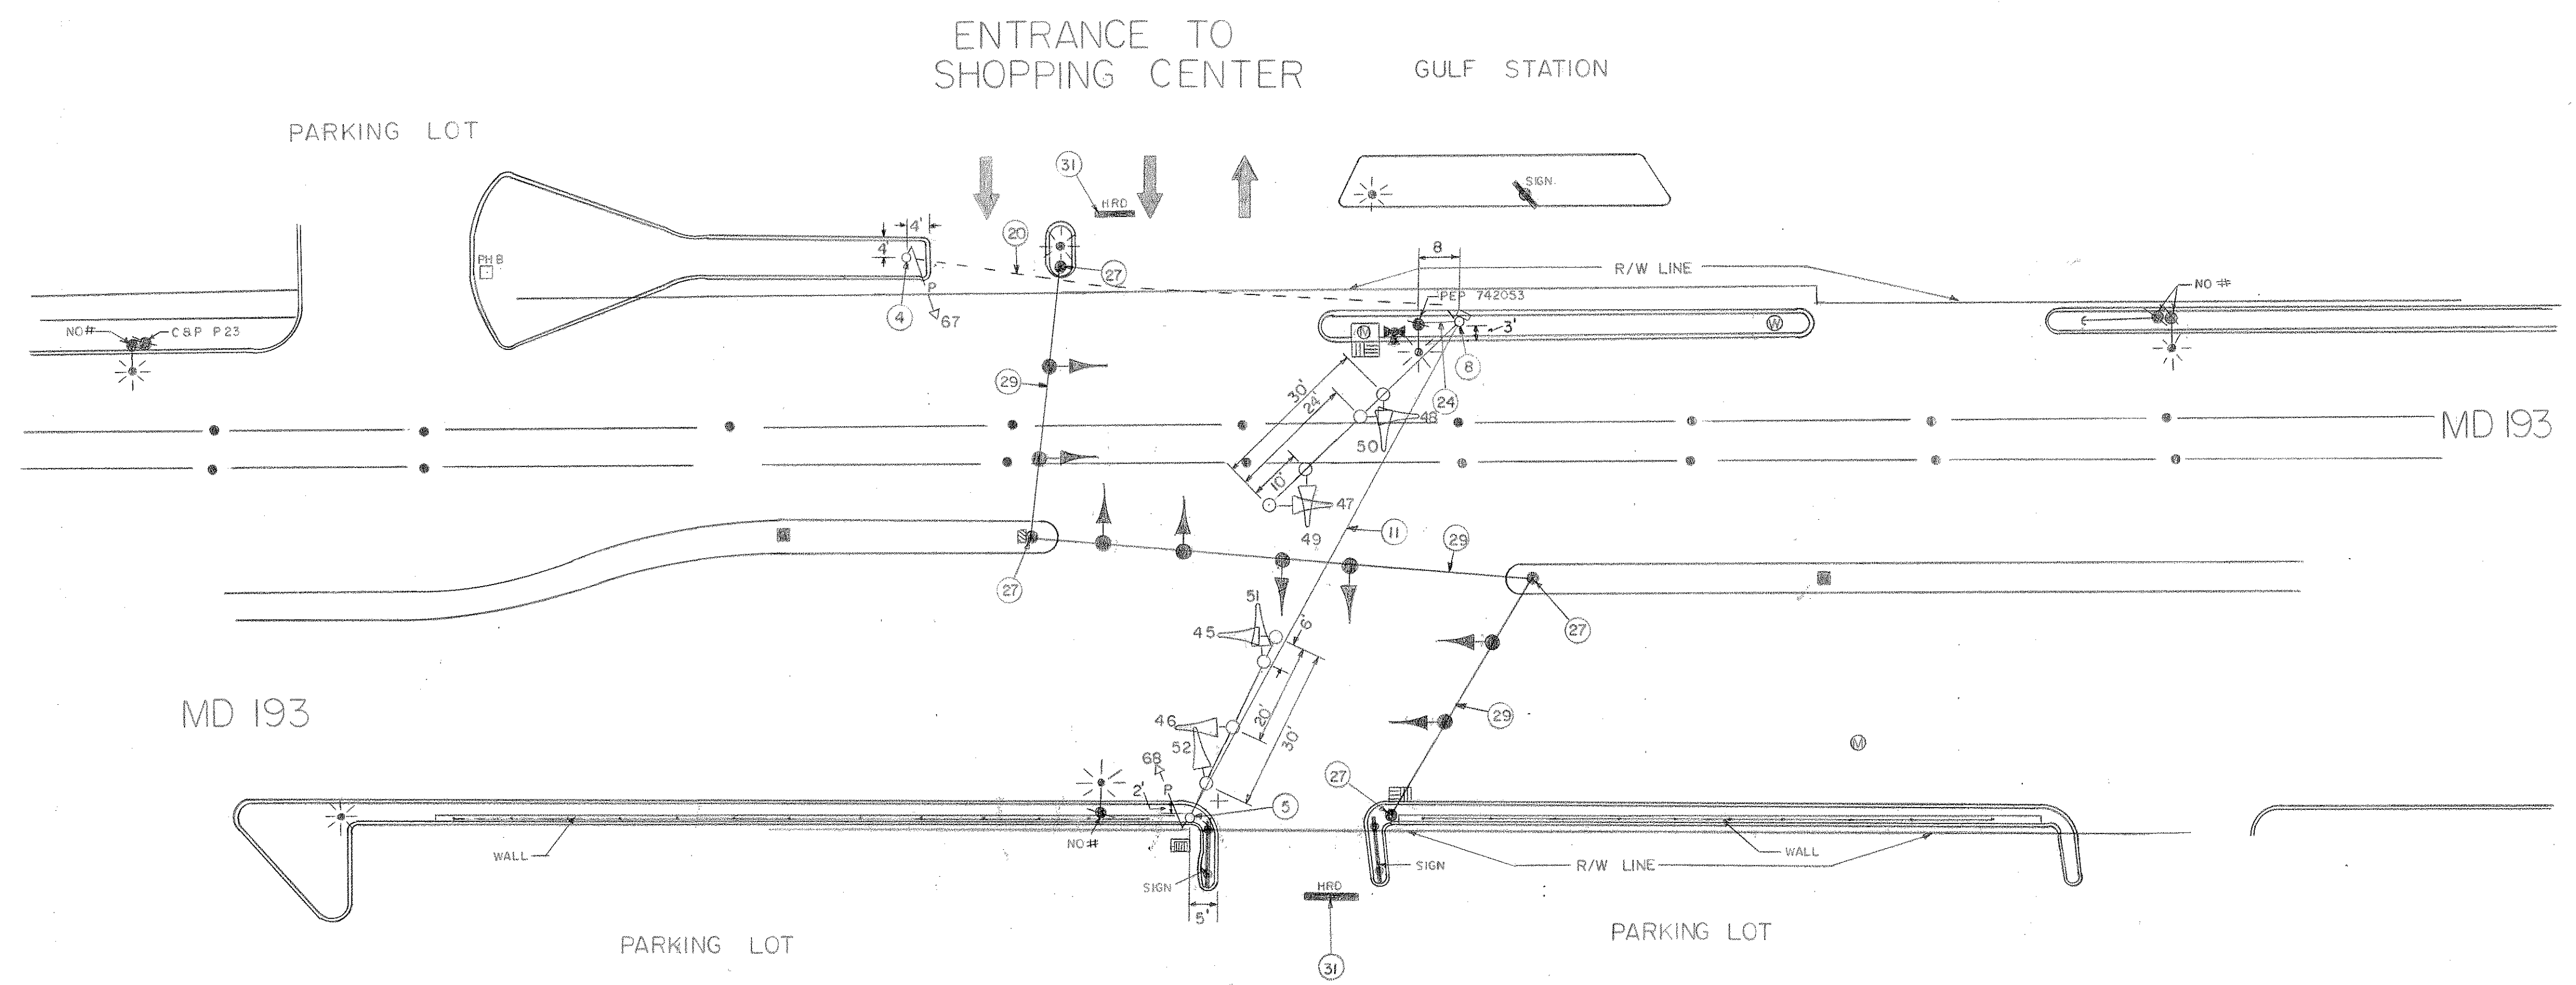


ALL 12" SIGNALS

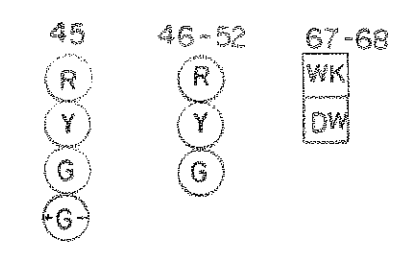

NOTE: FOR PHASING SEE TS-728

- LEGEND
- UNDERGROUND UTILITIES
- STEEL GAS MAIN HIGH PRESSURE
 - WATER MAIN
 - SEWER MAIN
 - ELECTRIC CABLES IN DUCT

REVISIONS			

<p><i>David T. Calkins</i> 4/21/82 APPROVAL: CHIEF - BUREAU OF TRAFFIC ENGINEERING</p>	<p>MARYLAND STATE ROADS COMMISSION DIVISION OF TRAFFIC SAFETY BUREAU OF TRAFFIC ENGINEERING</p>	
<p><i>John J. Doda</i> 4/30/82 APPROVAL: ASST CHIEF ENGINEER TRAFFIC SAFETY</p>	<p>MD 193 & ENTRANCE TO SHOPPING CENTER (E. OF MD 650)</p>	
DATE 6-12-72	CONTRACT NO P-731-501-376/HES-5018(7)	DRAWING NO. TS-614
SCALE 1" = 20'	COUNTY PRINCE GEORGES	
DRAWN BY: D. DODA	CHECKED BY:	